

GRAPEVINE MILLS BOULEVARD

LOT 5AR2

LOT 5AR1A

LOT 3A1


LOT 3A2

TELEVEN

TARRANT COUNTY
DALLAS COUNTY

STATE HIGHWAY NO. 121

STARS & STRIPES WAY

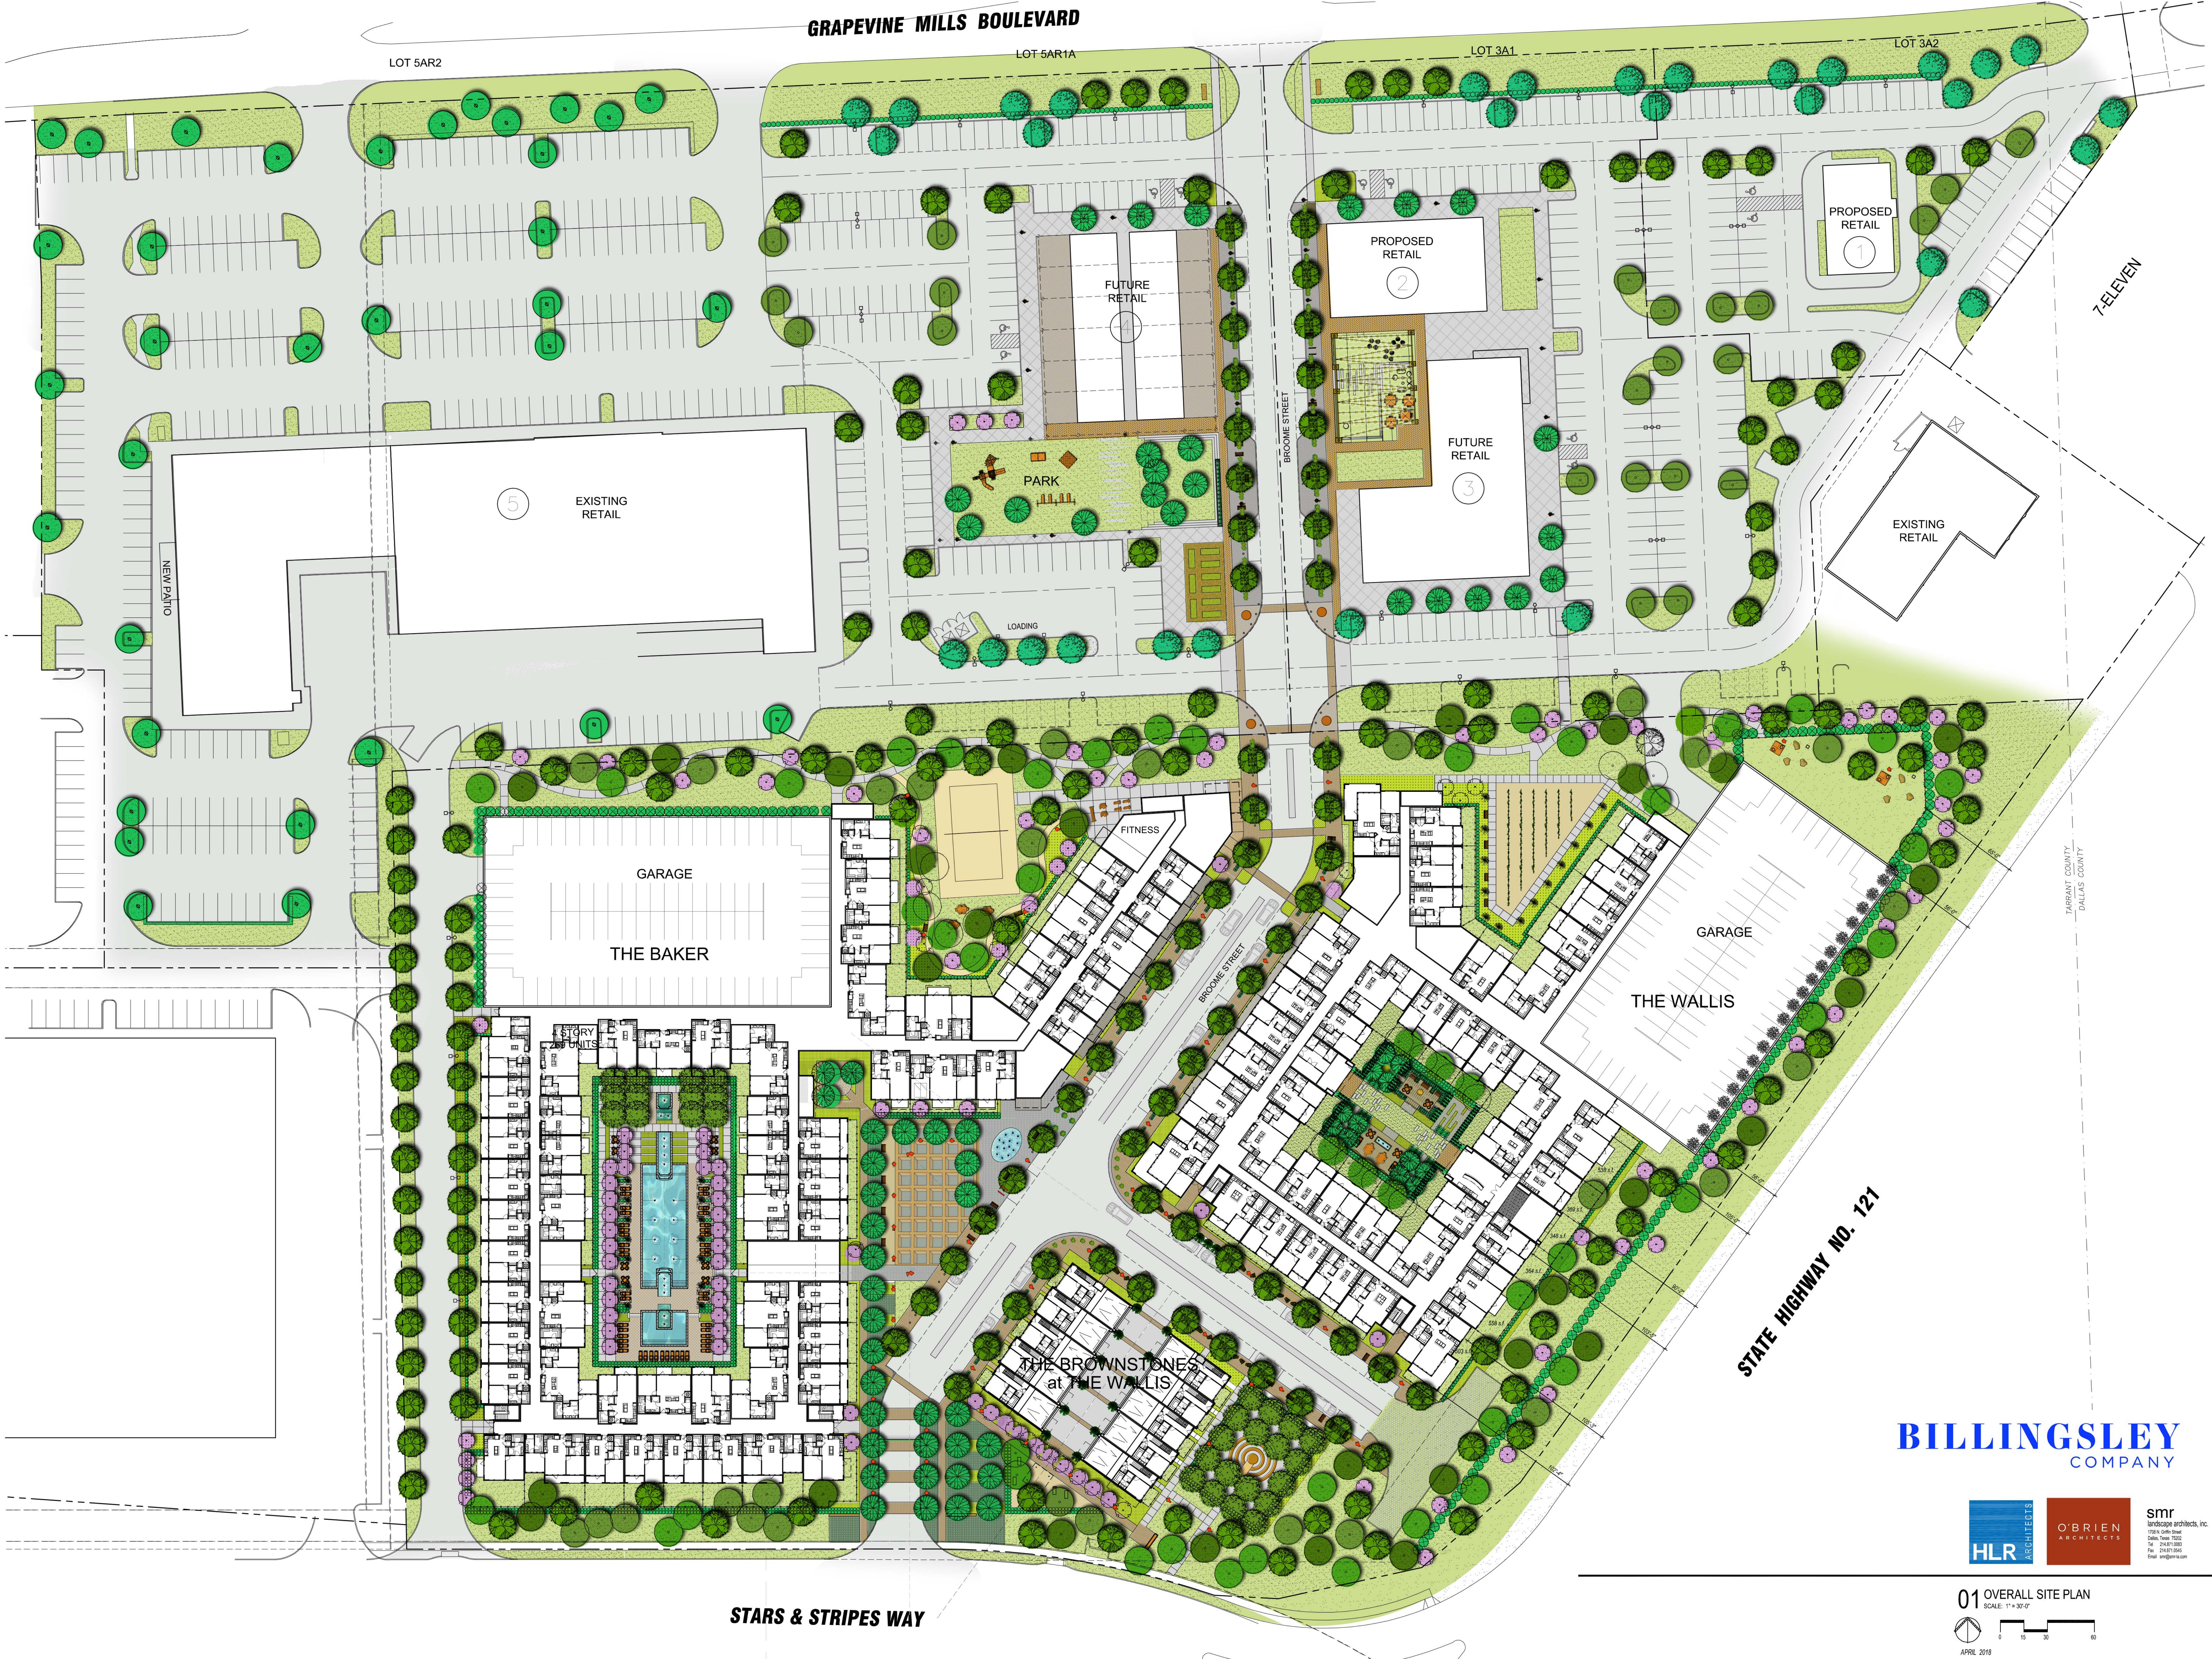

BILLINGSLEY
COMPANY

HLR
ARCHITECTS

O'BRIEN
ARCHITECTS

smr
landscape architects, inc.
1710 N. Collins Street
Dallas, Texas 75202
Tel: 214.871.0000
Fax: 214.871.0001
Email: smr@smrllc.com

01 OVERALL SITE PLAN
SCALE: 1" = 30'-0"

